


**VCMCP12 - APPURTENANCES FINAL ORIENTATION
ISOMETRIC VIEW**

SCALE: 3/4"=1'-0"(1:16)

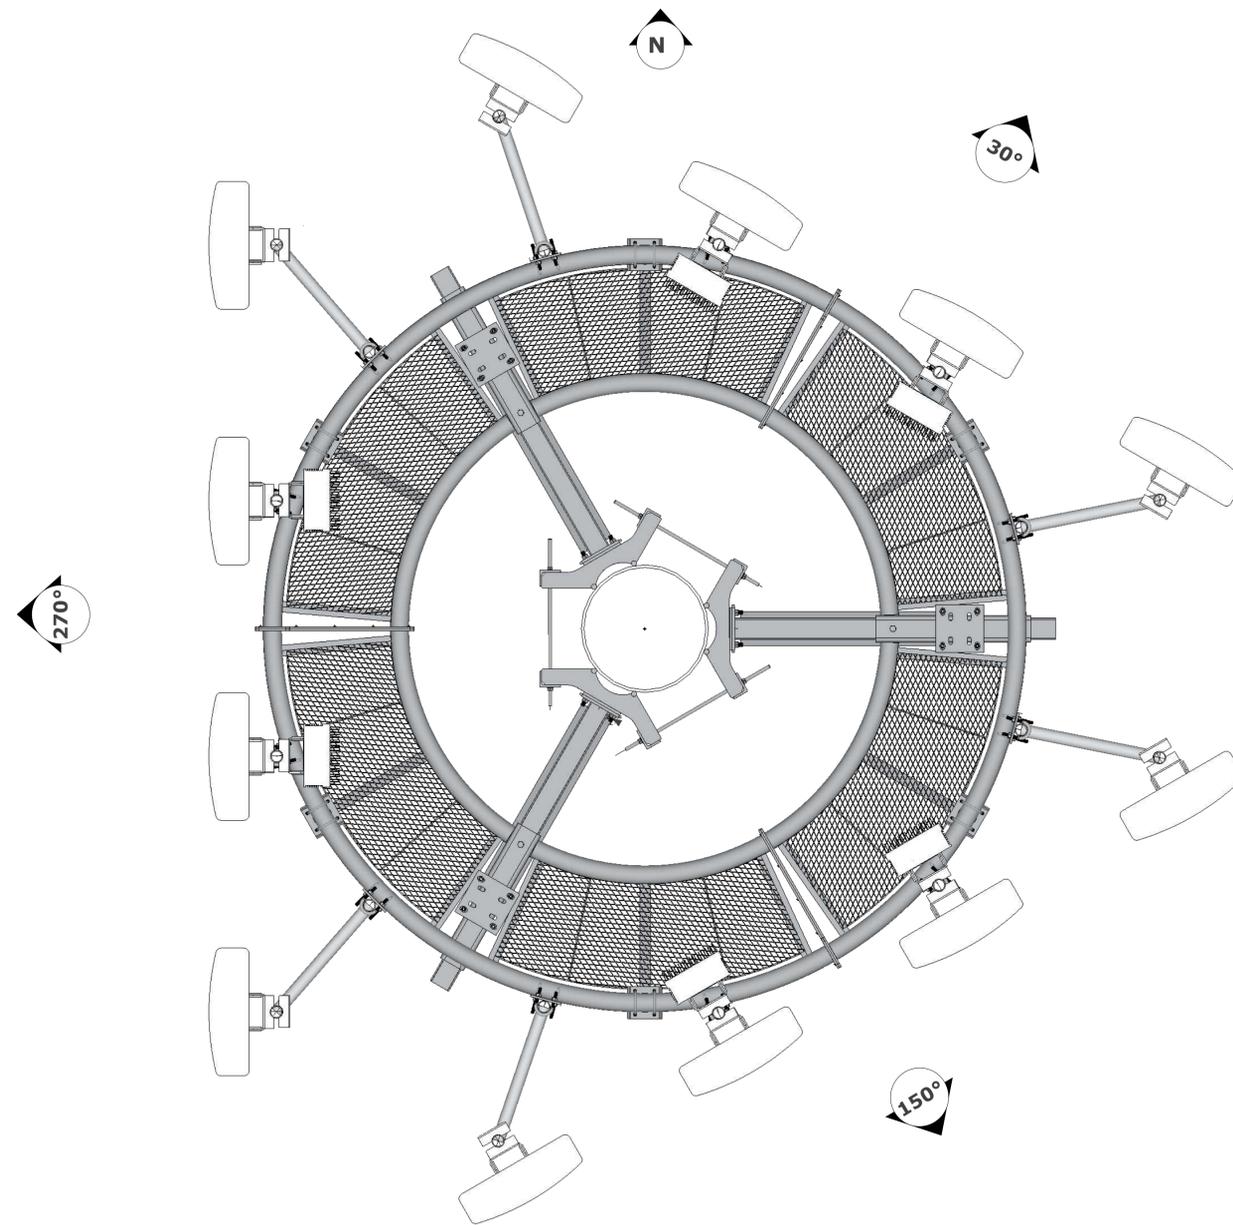

**VCMCP12 - APPURTENANCES FINAL ORIENTATION
PLAN VIEW**

SCALE: 3/4"=1'-0"(1:16)

TOLERANCE NOTES:

TOLERANCE ON DIMENSIONS, UNLESS OTHERWISE NOTED ARE:
 SAWED, SHEARED AND GAS CUT EDGES (+ OR - 0.030")
 DRILLED AND GAS CUT HOLES (+ OR - 0.030") - NO CONNING OF HOLES
 LASER CUT EDGES AND HOLES (+ OR - 0.030") - NO CONNING OF HOLES
 BENDS ARE +OR - 1/2" DEGREE
 ALL OTHER MACHINING (+ OR - 0.030")
 ALL OTHER ASSEMBLY (+ OR - 0.030")

DATE	DWG USAGE:	DWG #:	DRAWN BY:
04/19/22	VCMCP12 - APPURTENANCES DRAWING	VCMCP12	PF
SCALE	DWG DESCRIPTION:	PART #:	CHECKED BY:
AS NOTED	VANCOMM MONOPOLE CIRCULAR PLATFORM 12'	AS NOTED	PAGE
			1 of 1

PROPRIETARY NOTE:


THIS DOCUMENT AND THE INFORMATION IT CONTAINS IS PROPRIETARY AND CONFIDENTIAL TO VANCOMM LLC. IT HAS BEEN PROVIDED ONLY FOR YOUR INTERNAL USE IN CONSIDERING A PURCHASE FROM VANCOMM LLC. NEITHER THIS DOCUMENT NOR ANY PORTION THEREOF MAY BE RELEASED OR DISCLOSED TO ANY THIRD PARTY WITHOUT PRIOR CONSENT FROM VANCOMM LLC. PLEASE DESTROY ALL COPIES OF THIS DOCUMENT IF YOU CANNOT ACCEPT THIS PROPRIETARY RESTRICTION. DOCUMENT COPYRIGHT@2021, VANCOMM LLC.




The Original Mount

Build Not Destroy


2512 Route 73 North, Cinnaminson, NJ 08077

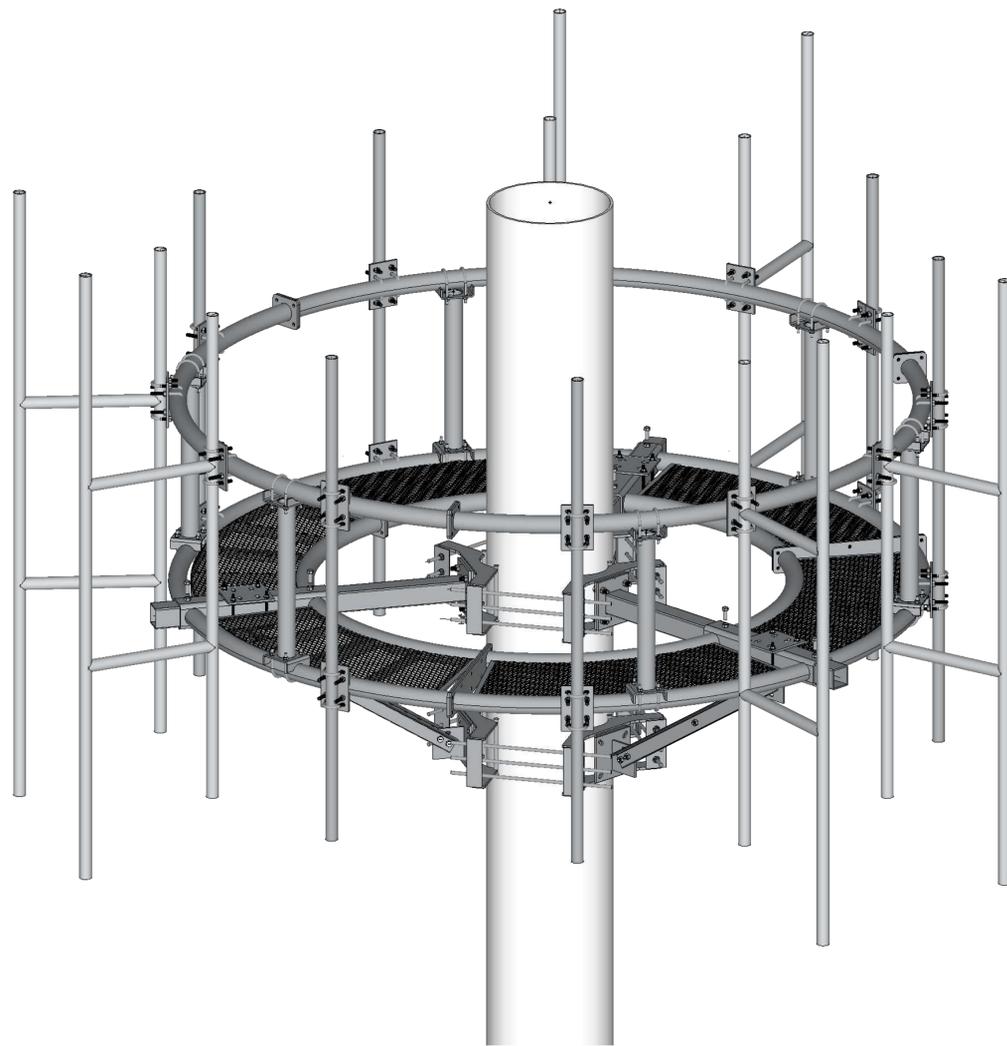

VCMCP12 - ISOMETRIC VIEW
SCALE: 3/4"=1'-0"(1:16)

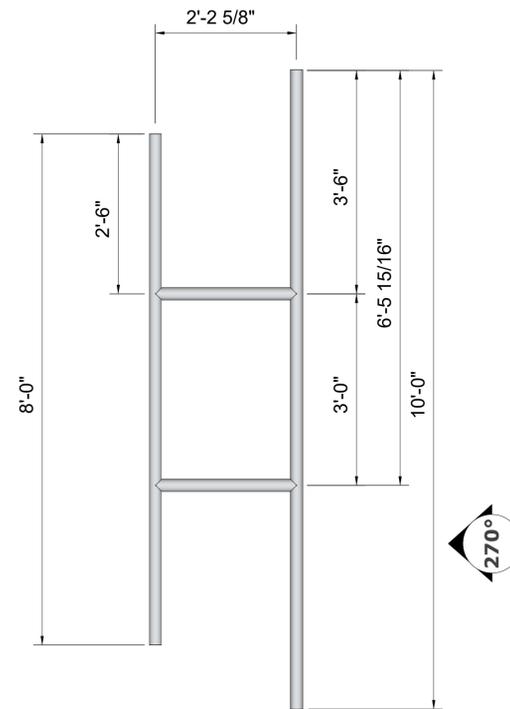

VC-STAND-OFF ELEVATION VIEW
SCALE: 3/4"=1'-0"(1:16)

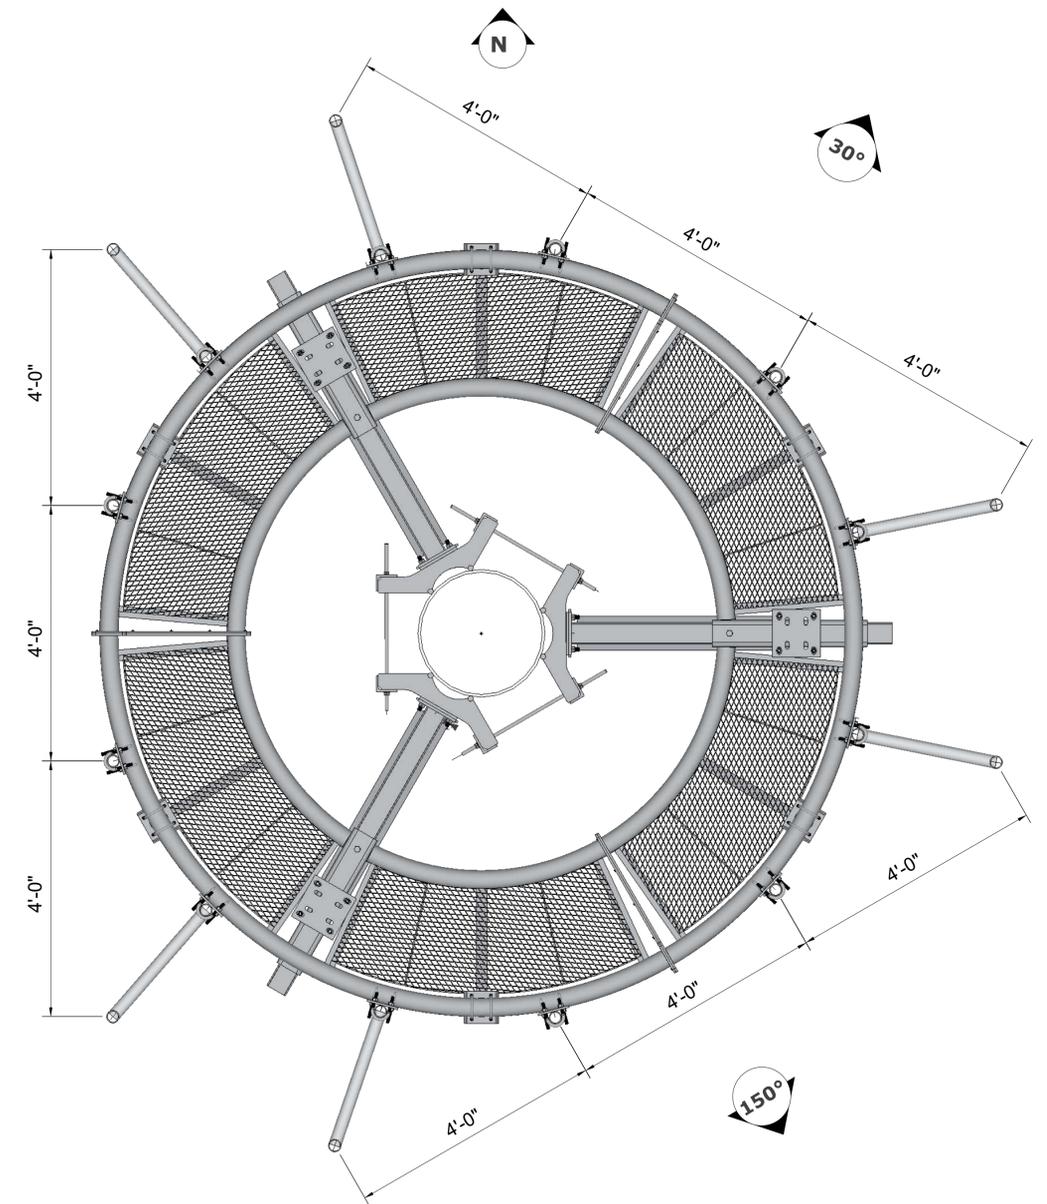

VCMCP12 - PLAN VIEW
SCALE: 3/4"=1'-0"(1:16)

TOLERANCE NOTES:

TOLERANCE ON DIMENSIONS, UNLESS OTHERWISE NOTED ARE:
 SAWED, SHEARED AND GAS CUT EDGES (+ OR - 0.030")
 DRILLED AND GAS CUT HOLES (+ OR - 0.030") - NO CONNING OF HOLES
 LASER CUT EDGES AND HOLES (+ OR - 0.030") - NO CONNING OF HOLES
 BENDS ARE +OR - 1/2" DEGREE
 ALL OTHER MACHINING (+ OR - 0.030")
 ALL OTHER ASSEMBLY (+ OR - 0.030")

DATE	DWG USAGE:	DWG #:	DRAWN BY:
04/19/22	VCMCP12 - APPURTENANCES DRAWING	VCMCP12	PF
SCALE	DWG DESCRIPTION:	PART #:	CHECKED BY:
AS NOTED	VANCOMM MONOPOLE CIRCULAR PLATFORM 12'	AS NOTED	PAGE
			1 of 2

PROPRIETARY NOTE:

THIS DOCUMENT AND THE INFORMATION IT CONTAINS IS PROPRIETARY AND CONFIDENTIAL TO VANCOMM LLC. IT HAS BEEN PROVIDED ONLY FOR YOUR INTERNAL USE IN CONSIDERING A PURCHASE FROM VANCOMM LLC. NEITHER THIS DOCUMENT NOR ANY PORTION THEREOF MAY BE RELEASED OR DISCLOSED TO ANY THIRD PARTY WITHOUT PRIOR CONSENT FROM VANCOMM LLC. PLEASE DESTROY ALL COPIES OF THIS DOCUMENT IF YOU CANNOT ACCEPT THIS PROPRIETARY RESTRICTION. DOCUMENT COPYRIGHT@2021, VANCOMM LLC.



The Original Mount
Build Not Destroy

2512 Route 73 North, Cinnaminson, NJ 08077