



BILL OF MATERIALS

ITEM	QTY	DESCRIPTION
1	48	VCGUB4240 2 1/2" X 1/2" UBOLTS ASSEMBLY
2	6	12"X6"X3/8" GALVANIZED PLATE
3	3	L3X3X3/8" GALVANIZED ANGLE
4	12	HEX BOLT A325 GALV. 5/8"X2" ASSEMBLY
5	12	VCXP2020 CROSS OVER
6	3	2" SCH 40 GLAVANIZED PIPE AT 12'6"
7	12	VCGUB4352 2 1/2"X5/8" UBOLTS ASSEMBLY

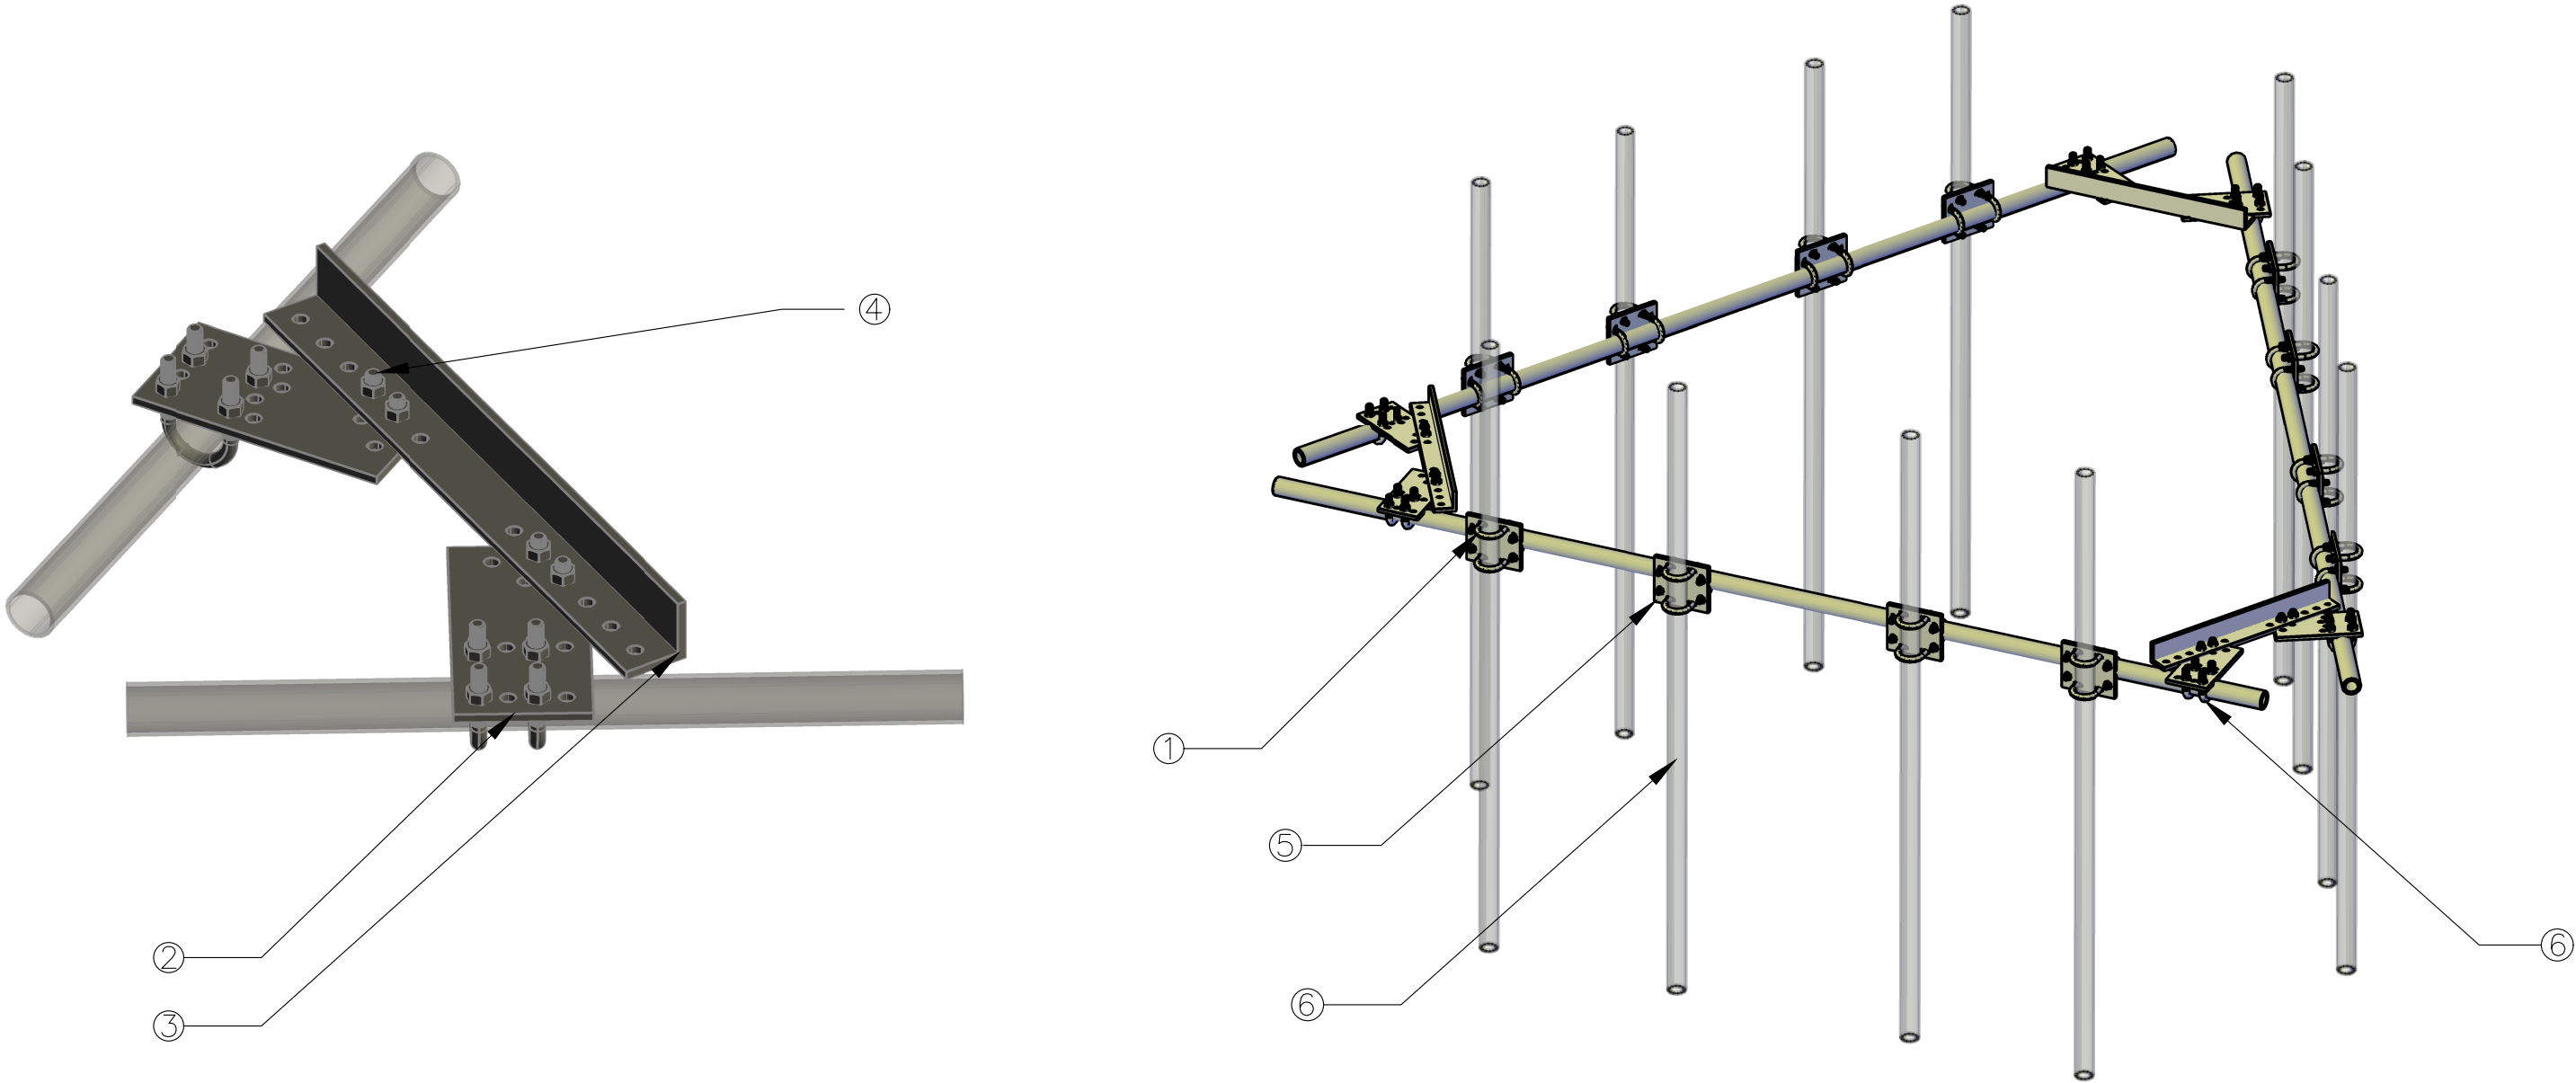

					DATE	PART NO.	DRAWN BY	 The Original Mount Build Not Destroy 2512 Route 73 North, Cinnaminson, NJ 08077
					2/18/2021	VCMTRK3	VEI	
					SCALE	DESCRIPTION	SHEET	
					1/2" = 1'	Monopole Top Rail Reinforcement Kit w/ (12) XO's and (3) 2"Pipes	6 OF 6	
					PROPRIETARY NOTE:			
					THIS DOCUMENT AND THE INFORMATION IT CONTAINS IS PROPRIETARY AND CONFIDENTIAL TO VANCOMM LLC. IT HAS BEEN PROVIDED ONLY FOR YOUR INTERNAL USE IN CONSIDERING A PURCHASE FROM VANCOMM LLC. NEITHER THIS DOCUMENT NOR ANY PORTION THEREOF MAY BE RELEASED OR DISCLOSED TO ANY THIRD PARTY WITHOUT PRIOR CONSENT FROM VANCOMM LLC. PLEASE DESTROY ALL COPIES OF THIS DOCUMENT IF YOU CANNOT ACCEPT THIS PROPRIETARY RESTRICTION. DOCUMENT COPYRIGHT© 2021, VANCOMM LLC.			
ZONE	REV	DESCRIPTION	DATE	APPROVED				
REVISIONS								