


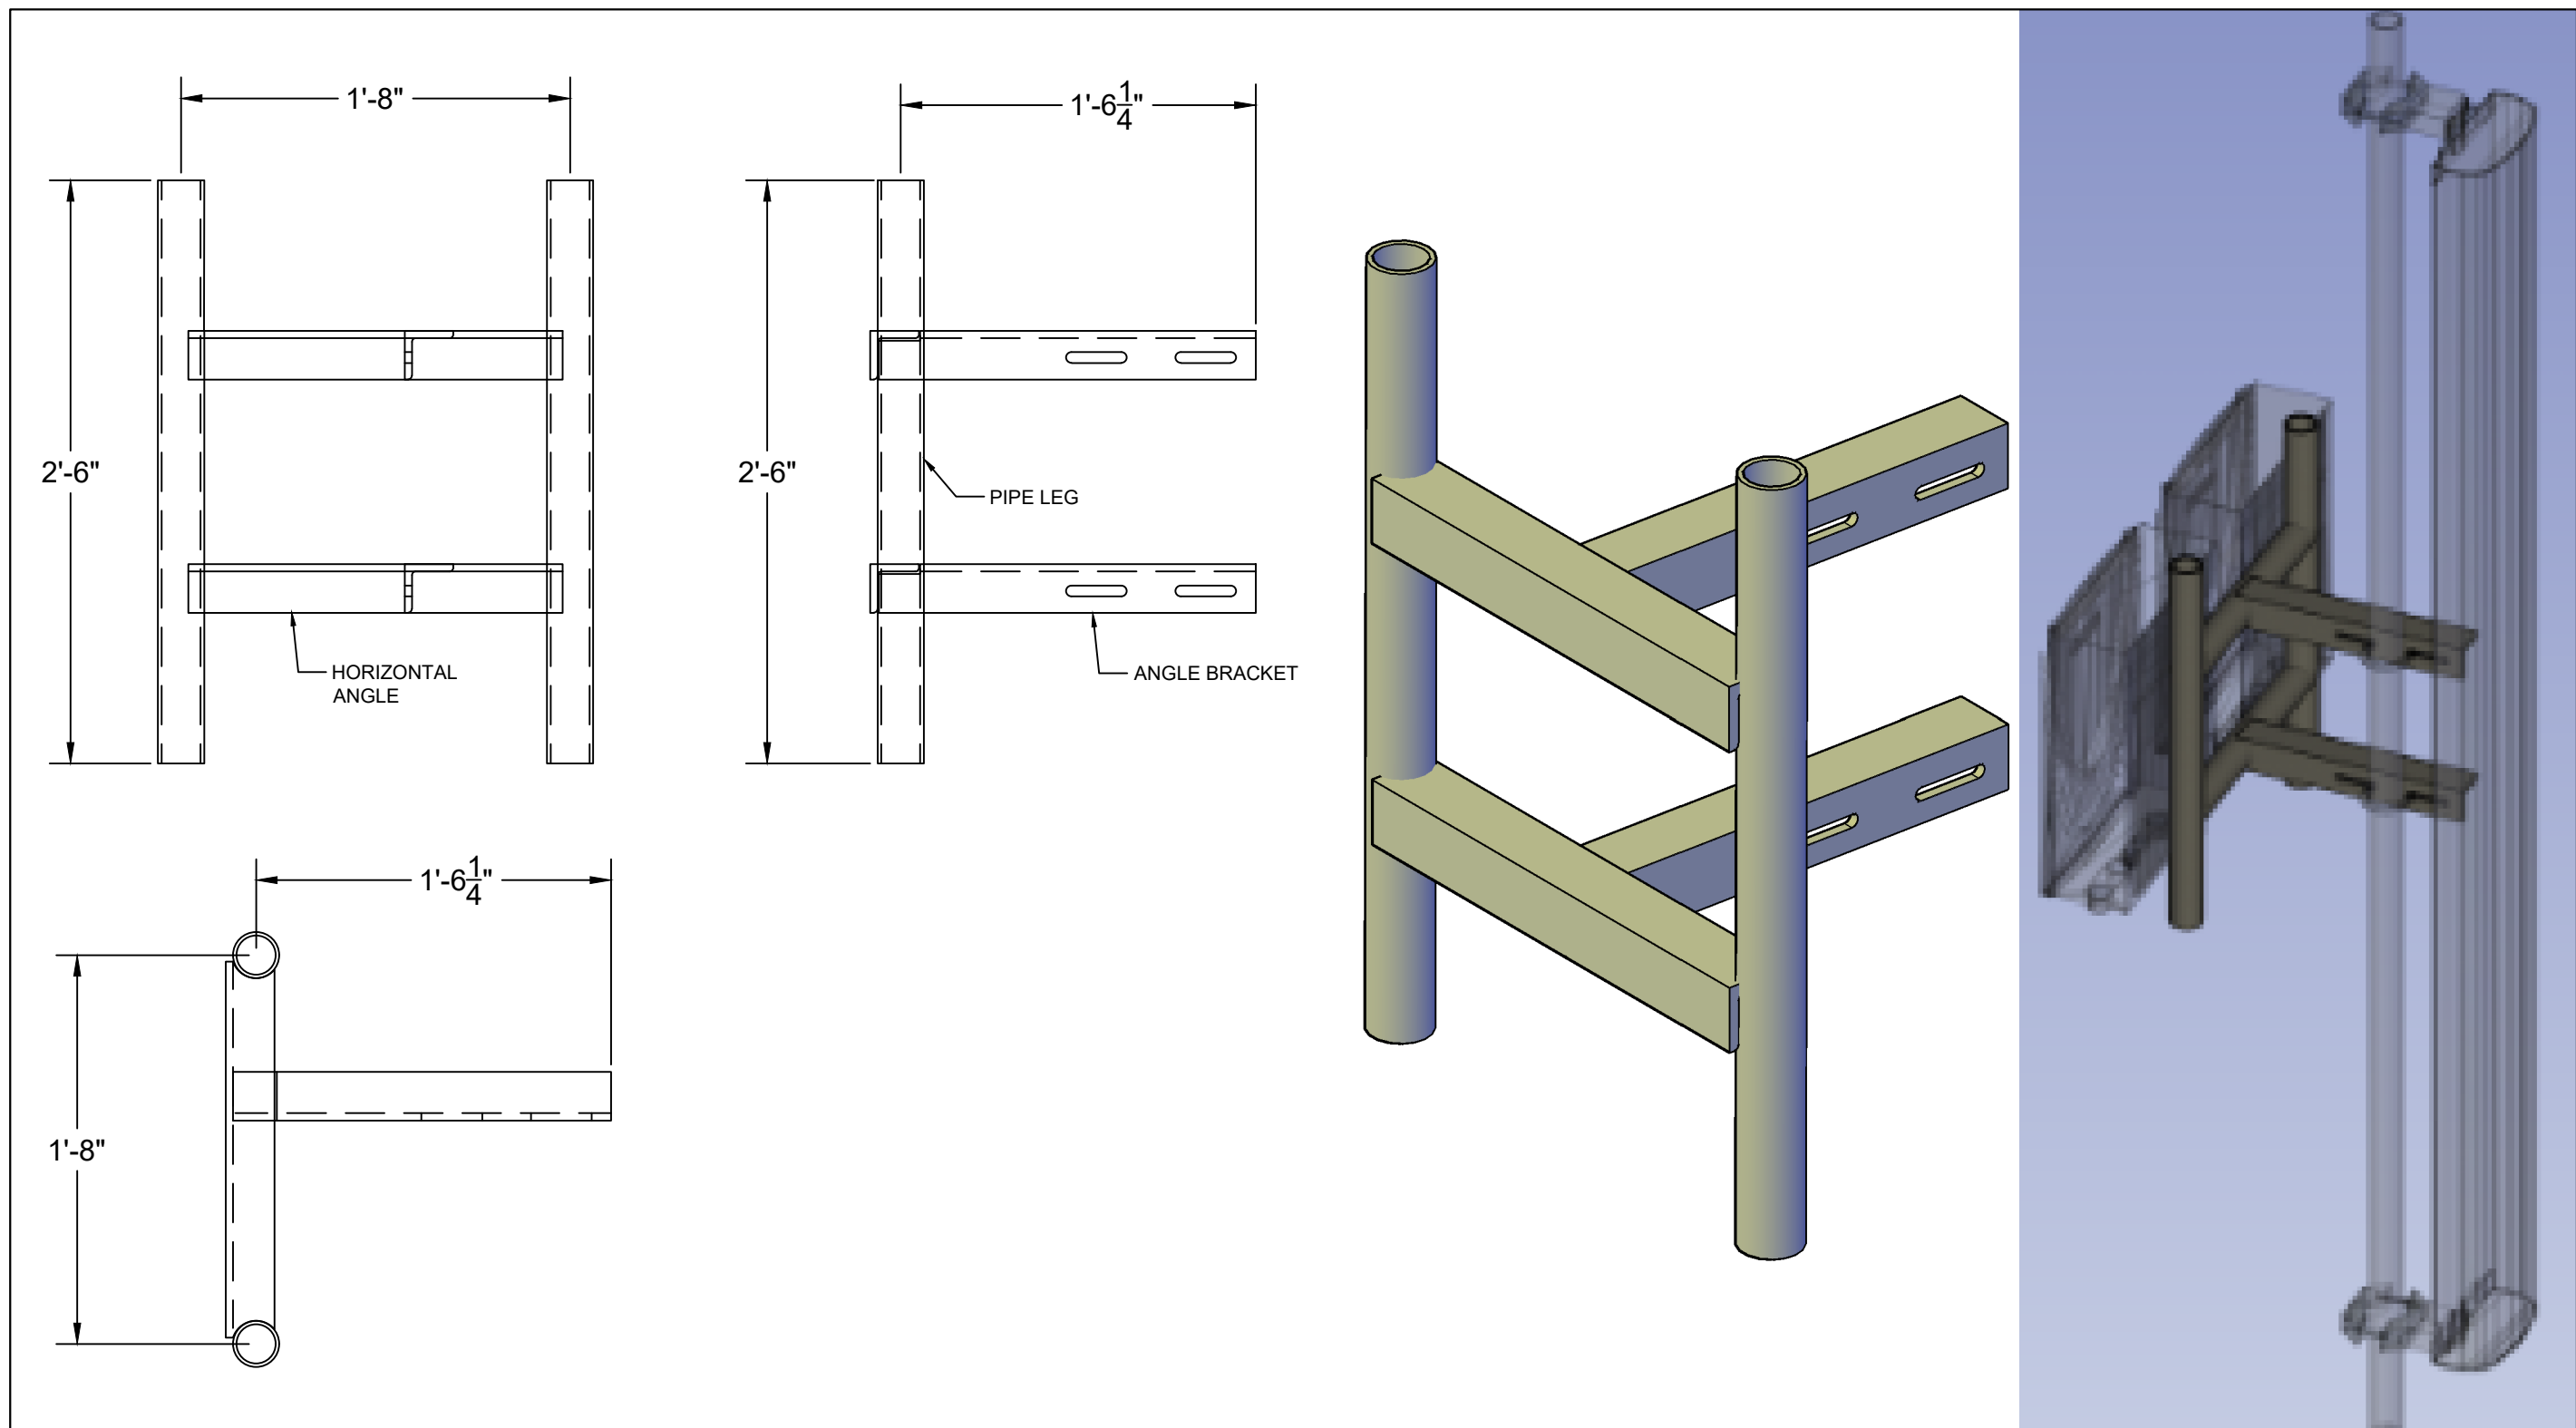

—	4	ANGLE BRACKET LOCATION MOVED TO CENTER MAST PIPE ON HORIZONTAL ANGLE	02/08/2022	—	DATE 09/19/2022	PART NO. VCRHDSO ASSEMBLY	DRAWN BY VEI
—	3	CHANGE HORIZONTAL PIPE TO ANGLE. MAKE ALL ANGLE SAME LENGTH	10/25/2021	—	SCALE 1:8	DESCRIPTION RADIO HEAD DUAL STAND OFF	SHEET 2 OF 2
—	2	REMOVE STAND OFF PIPE. ANGLE BRACKET NOTCHED/WELDED TO HORIZONTAL PIPE	08/25/2021	—	PROPRIETARY NOTE: THIS DOCUMENT AND THE INFORMATION IT CONTAINS IS PROPRIETARY AND CONFIDENTIAL TO VANCOMM LLC. IT HAS BEEN PROVIDED ONLY FOR YOUR INTERNAL USE IN CONSIDERING A PURCHASE FROM VANCOMM LLC. NEITHER THIS DOCUMENT NOR ANY PORTION THEREOF MAY BE RELEASED OR DISCLOSED TO ANY THIRD PARTY WITHOUT PRIOR CONSENT FROM VANCOMM LLC. PLEASE DESTROY ALL COPIES OF THIS DOCUMENT IF YOU CANNOT ACCEPT THIS PROPRIETARY RESTRICTION. DOCUMENT COPYRIGHT© 2021, VANCOMM LLC.		
—	1	PIPE SPREAD FROM 18" TO 20". ADDED DIMENSIONS FOR CLARITY	08/10/2021	—			
ZONE	REV	DESCRIPTION	DATE	APPROVED			
REVISIONS							



The Original Mount
Build Not Destroy
2512 Route 73 North, Cinnaminon, NJ 08077